


Underground Conduit Specification

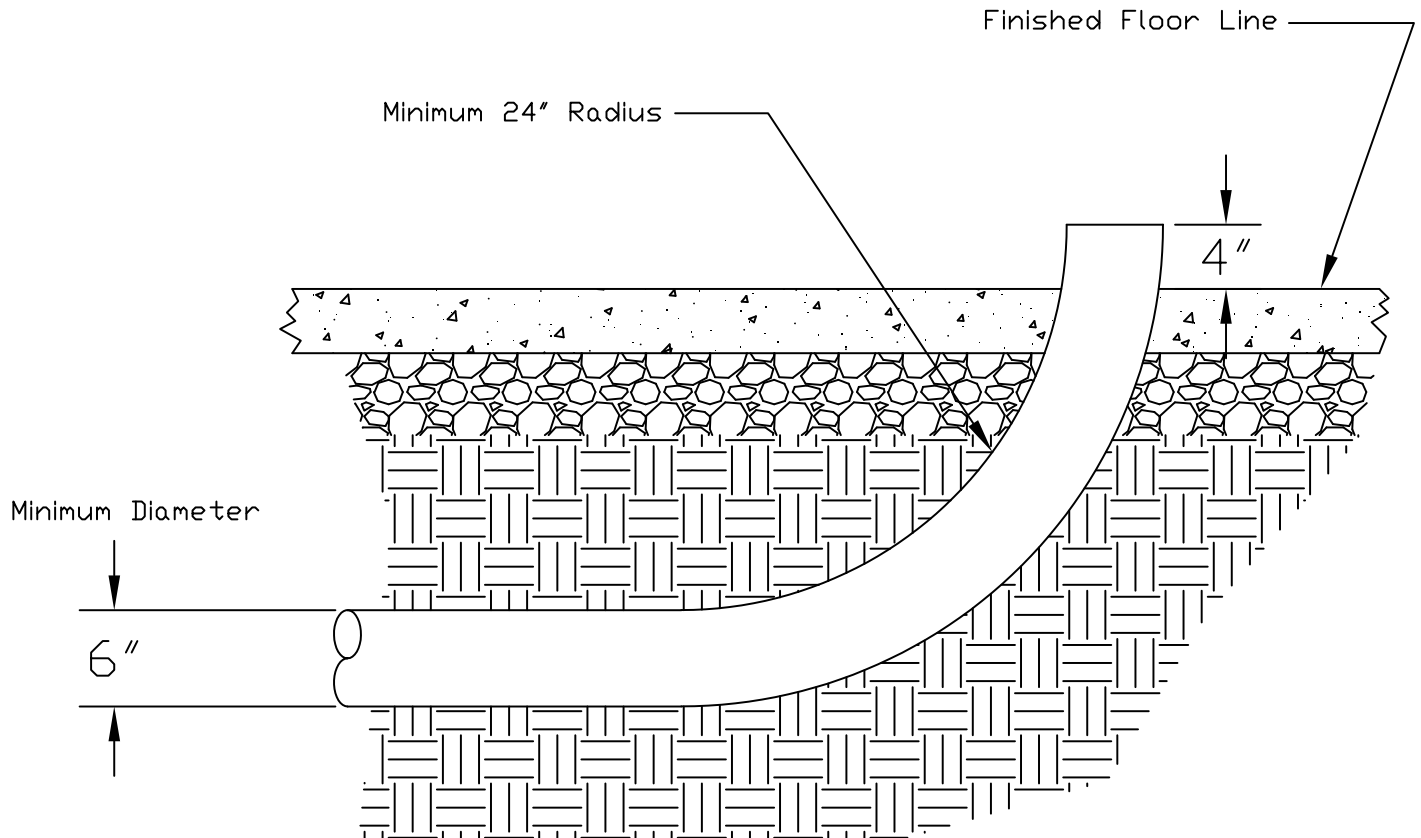

Provide six inch diameter schedule 40 PVC with fittings for trunk housings with nine lines or less.

Provide eight inch diameter schedule 40 PVC with fittings for 10 and 12 line trunk housings.

All joints must be solvent cemented in accordance with PVC manufacturer's recommendations to guarantee a watertight chase.

Only ONE 24" or 30" radius sweep bend (45 or 90 degree) may be used at each end of chase.

Conduit must be capped and sealed at both ends during construction.

Installer must trim exposed ends to four inches above finished floor during product line installation.

After product lines are installed, open ends of the conduit must be capped and sealed (watertight).



PERLICK CORPORATION
MILWAUKEE, WI 53223

PROPERTY OF THE PERLICK CORP.
NOT TO BE COPIED OR USED DETRIMENTAL TO OUR INTERESTS.

PRINTED

SCALE Not To Scale
DR. JRB DATE 4-20-04

Conduit