


# ISLAND BAR / PT (R)

## GLASSWASHER / PT STATION at END

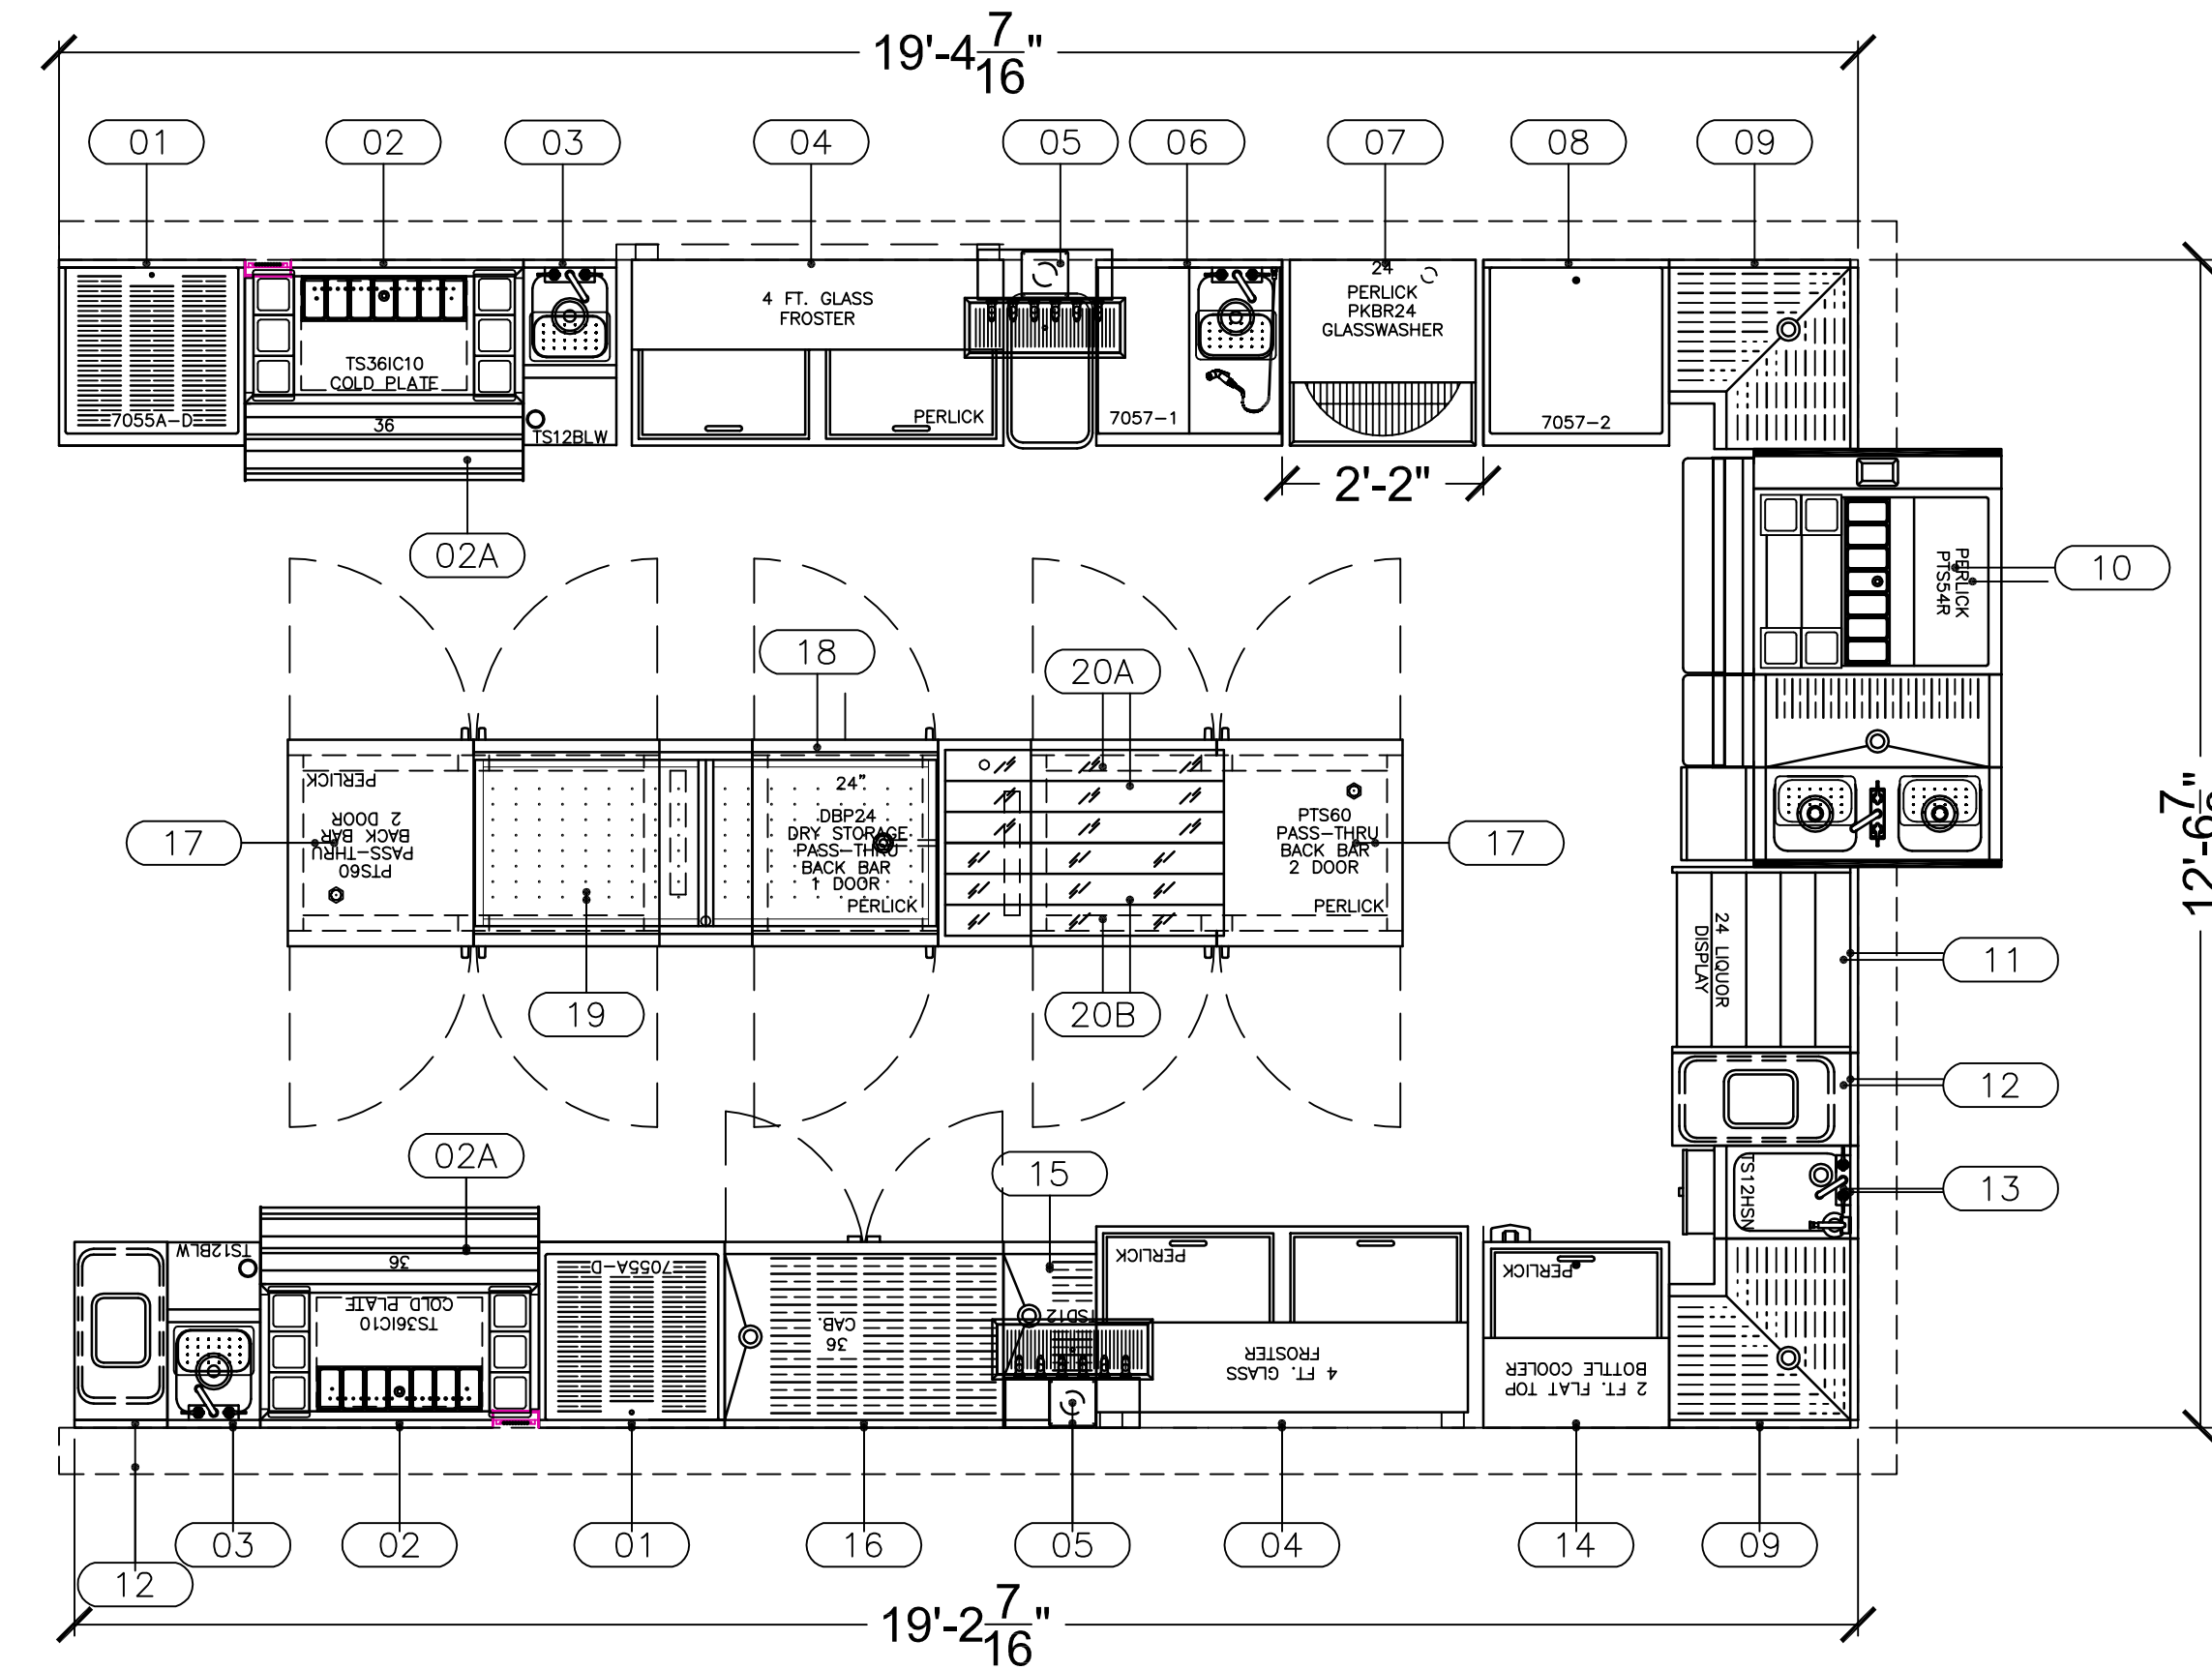

PERLICK EQUIPMENT SCHEDULE														
Item No	Qty	Model Number	Manufacturer	Equipment Category	Equipment Remarks	Volts	Cycle	Phase	Amps	HP	Plug Electrical	Cold Water Size (in)	Hot Water Size (in)	Drain Inlet Size (in)
01	2	7055A-D	Perlick	Underbar Dry Storage										
02	2	TS36C10	Perlick	Underbar Ice Chest	7055-265A Chase, BW6-36 Wells, CC7 Tray									0.5
02A	2	SR-D36	Perlick	Underbar Speed Rail										
03	2	TS12BLW	Perlick	Underbar Blender Station	End Splash (L), 7055-52 Dump Box							18	0.375	0.375
04	2	FR48	Perlick	Froster/Chiller, Glass/Mug/Plate		115	60	1	6.2	0.33	X			
05	2	4006-6B	Perlick	Dispensing Head, Draft Beer, Tee Tower	C18640A Drain Pan									
06	1	7057-1	Perlick	Glasswasher Accessory								0.375	0.375	1.5
07	1	PKBR24	Perlick	Glasswasher		120	60	1	5.4		X		0.5	1.25
08	1	7057-2	Perlick	Glasswasher Accessory										0.5
09	2	TS90D-F1	Perlick	Underbar Fillers & Drainboards										
10	1	PTS54R	Perlick	Underbar Pass-Thru Service Station	CC7 Cond. Tray								0.5	0.5
														0.5
11	1	7055A3	Perlick	Underbar Liquor Display	7055A11 Guardrails									1.5
12	1	TSF12BTB	Perlick	Bridge Trash										
12	1	TSF12BTB	Perlick	Bridge Trash	Leg Panel (R)									
13	1	TS12HSN	Perlick	Underbar Handsink								0.375	375	1.5
14	1	BC24	Perlick	Cooler, Bottle	Opener / Receiver	115	60	1	3.2	0.2	X			
15	1	TS012	Perlick	Underbar Fillers & Drainboards	7055-67A Bev.Chase (L)									1.5
16	1	SC36 w/Door	Perlick	Underbar Dry Storage										1.5
17	2	PTS60	Perlick	Back Bar Equipment	Adj. Legs 6-7.25"	120	60	1	5.5	0.25	X			
18	1	DBP24	Perlick	Back Bar Equipment	Adj. Legs 6-7.25"									
19	1	DMDS24X60	Perlick	Display, Iscd	(15") 1390D	100-240			1.2		X			0.5
20A	1	LMD3-36R	Perlick	Lighted Merchandise Display					1.5		X			
20B	1	LMD3-36L	Perlick	Lighted Merchandise Display		100-240			1.2		X			
									1.5		X			

- SYMBOLS**
- ✦ H HOT WATER CONNECTION
  - ✦ C COLD WATER CONNECTION
  - ✦ D DRAIN (ICE CHESTS)- 1/2" MALE NPS
  - ✦ D DRAIN - 1-1/2" MALE NPS
  - ⚡ ELECTRICAL CONNECTION
  - ⊕ DUPLEX OUTLET

I HAVE CHECKED ALL DIMENSIONS AND EQUIPMENT LOCATIONS ON THIS DRAWING FOR ACCURACY.

Approved for fabrication as shown.

Approved for fabrication with changes as noted.

Drawing requires changes as noted; submit revised drawing for my approval.

PLEASE TYPE OR PRINT:

NAME \_\_\_\_\_ DATE \_\_\_\_\_

TITLE \_\_\_\_\_



\*\* DO NOT USE THIS DRAWING FOR CONSTRUCTION SPECIFICATIONS \*\*  
 This drawing is provided solely to illustrate the positioning of Perlick Equipment.  
 Non-Perlick Equipment or Features which have been copied or derived from other sources are shown on this drawing for reference only.

SCALE: 1/2" = 1'-0"	PROJECT: BAR 10
REV. DATE:	Island w/ Glasswasher & PT (End)
DRAWN BY: jab	
DATE: 05/10/2016	DRAWING NO.: 1002107
DESIGNED BY:	EXHIBIT NO.: A
DATE: 05/10/2016	
1 of 1	PROPERTY OF THE PERLICK CORP. NOT TO BE COPIED OR USED DETRIMENTAL TO OUR INTERESTS.